

AUSTRALIAN AND INTERNATIONAL patents
registered ROCLA PROPRIETARY LIMITED – A.C.N. 31 000 032 191
CONFIDENTIAL
THE DESIGN DRAWINGS AND ALL INFORMATION AND CONCEPTS
SPECIFIED THEREIN ARE CONFIDENTIAL AND MAY BE USED ONLY
FOR THE PROJECT DESIGNATED BY ROCLA. IT IS SUBMITTED
FOR USE IN CONNECTION WITH PROPOSALS AND CONTRACTS OF
ROCLA THAT IS NOT TO BE REPRODUCED OR COPIED IN ANY
FORM. DATA TO BE USED ONLY WITH REFERENCE TO PRODUCTS
MANUFACTURED AND SUPPLIED BY ROCLA. ROCLA POLICY IS TO
PROTECT ITS TECHNOLOGY AND CONFIDENTIAL INFORMATION.
ROCLA WILL TAKE APPROPRIATE LEGAL ACTION WHERE UNAUTHORISED
OR IMPROPER USE OR DISCLOSURE HAS BEEN MADE OF ITS
CONFIDENTIAL INFORMATION. ALL DESIGN DRAWINGS AND OTHER
CONFIDENTIAL INFORMATION ARE TO BE DESTROYED OR RETURNED
TO ROCLA UPON COMPLETION OF THE DESIGNATED PROJECT,
UNLESS REQUIRED FOR ESSENTIAL RECORD KEEPING.
COPYRIGHT
© ROCLA PROPRIETARY LIMITED – A.C.N. 31 000 032 191
THE UNAUTHORISED USE OR REPRODUCTION OF THE DESIGN DRAWINGS IS A BREACH
OF THE COPYRIGHT ACT. BREACHES OF THE COPYRIGHT ACT WILL BE PROSECUTED.

	SUBJECT

DRG NO.	REFERENCE DRAWINGS		
REV	DATE	DESCRIPTION	CH AP

REFERENCE DRAWINGS			
UNLESS OTHERWISE SPECIFIED, ALL DIMENSIONS ARE IN MILLIMETRE. DO NOT SCALE DRAWING, USE WRITTEN DIMENSIONS ONLY.			

FOR TENDER ONLY

NOTES :
THE DIMENSIONS OF ACTUAL PRECAST COMPONENTS MAY BE DIFFERENT FROM THE DRAWINGS. CONTRACTORS MUST CONDUCT MEASUREMENT ON SITE PRIOR EXCAVATION AND SHALL NOTIFY ECOCLEAN TECHNOLOGY SDN. BHD. OF ANY DISCREPANCIES FOUND. ECOCLEAN TECHNOLOGY SDN. BHD. SHALL NOT BE LIABLE OF ANY COST INCURRED AS A RESULT OF SUCH DISCREPANCIES.

OWNER:


CONSULTING ENGINEER:

CONTRACTOR:

MALAYSIAN LICENSEE:


ECOCLEAN TECHNOLOGY SDN. BHD.
12A-18, WISMA ZELAN,
JALAN TASEK PERMAISURI 2,
BANDAR TUN RAZAK, CHERAS,
56000 KUALA LUMPUR
TEL: 603 - 9171 8160
FAX: 603 - 9171 8160
E-MAIL: sales@ecoclean.com.my

PATENT RIGHT HOLDER:

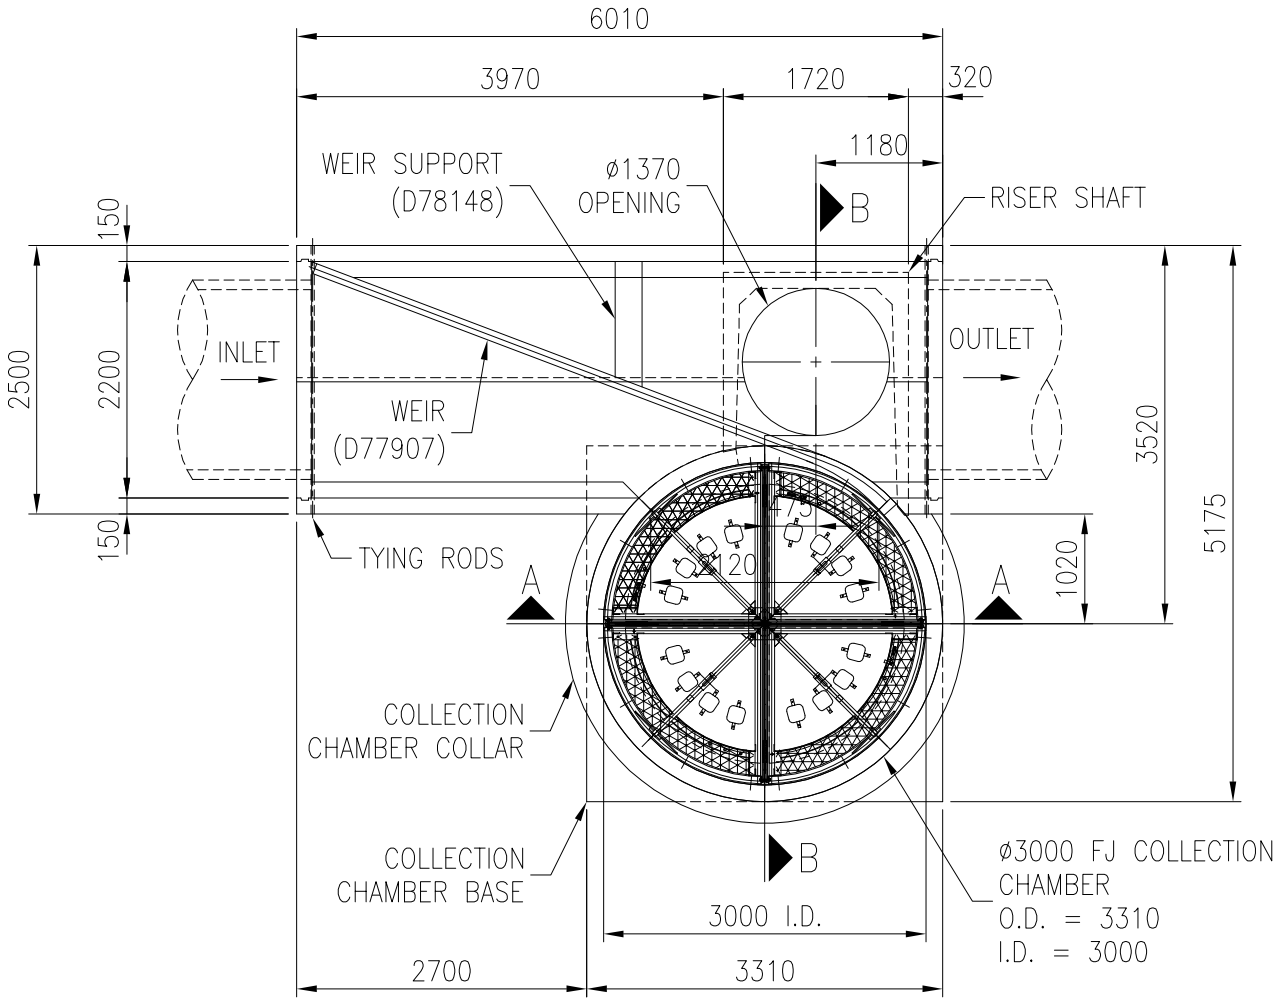

ROCLA PTY. LTD.
ABN 31 000 032 191
72, ORCHARDLIEGH,
ST. GUILDFORD, NSW 2161
Tel : (07)-4042 3400
Fax : (07)-4042 3401

PROJECT:

TITLE	CleansAll CL 1350 – OFFLINE GENERAL ARRANGEMENT RIGHT HAND INSTALLATION WITH EXTENSION		
-------	---	--	--


Project			CHECKED BY	YALE WONG
Unit In :	mm	SCALE : 1 : 35	DATE :	27/08/2018

Job No :				REV
Dwg No :	ECT/STD/CL1350/OFFLINE/01			0



PLAN

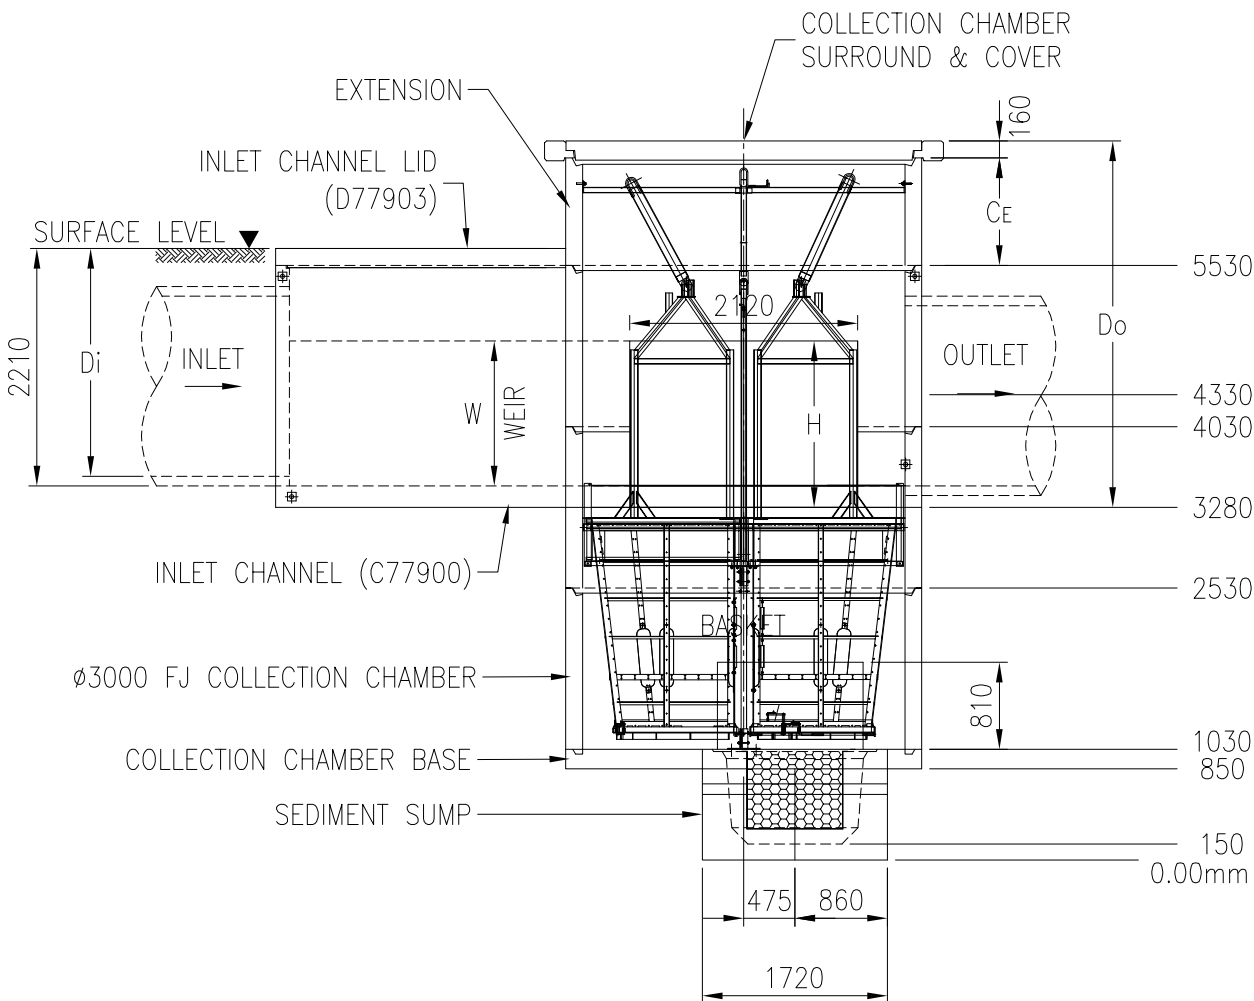(SURROUND, COVER, LID NOT SHOWN)



SECTION A-A

STANDARD DRAWING