


SECTION A-A

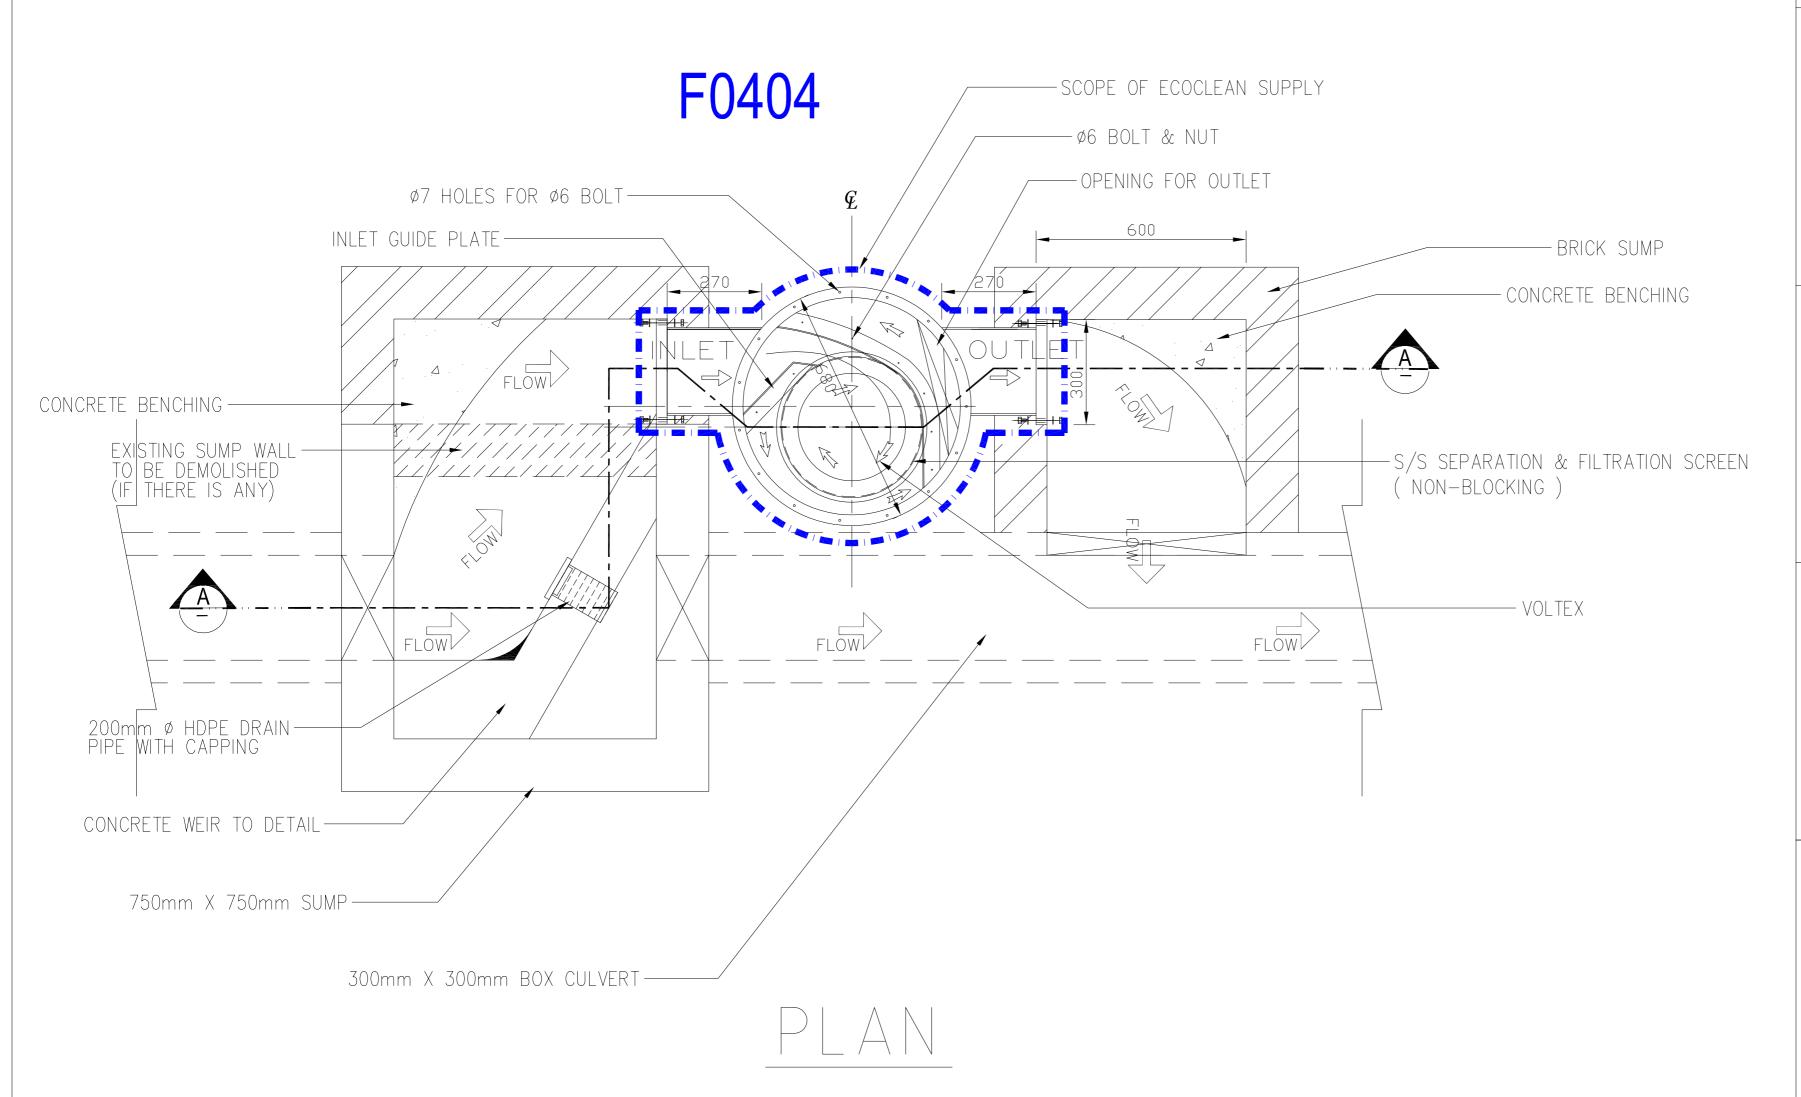

STANDARD DRAWING

AUSTRALIAN AND INTERNATIONAL patents registered ROCLA PROPRIETARY LIMITED - A.C.N. 31 000 032 191 CONFIDENTIAL THE DESIGN DRAWINGS AND ALL INFORMATION AND CONCEPTS SPECIFIED THEREIN ARE CONFIDENTIAL AND MAY BE USED ONLY FOR THE PROJECT DESIGNATED BY CDS. CDS POLICY IS TO PROTECT ITS TECHNOLOGY AND

CONFIDENTIAL INFORMATION. CDS WILL TAKE
APPROPRIATE LEGAL ACTION WHERE UNAUTHORISED OR
IMPROPER USE OR DISCLOSURE HAS BEEN MADE OF ITS
CONFIDENTIAL INFORMATION. ALL DESIGN DRAWINGS AND OTHER CONFIDENTIAL INFORMATION ARE TO BE DESTROYED OR RETURNED TO CDS UPON COMPLETION OF THE DESIGNATED PROJECT, UNLESS REQUIRED FOR ESSENTIAL RECORD KEEPING.

COPYRIGHT

(C) ROCLA PROPRIETARY LIMITED - A.C.N. 31 000 032 191 THE UNAUTHORISED USE OR REPRODUCTION OF THE DESIGN DRAWINGS IS A BREACH OF THE COPYRIGHT ACT.
BREACHES OF THE COPYRIGHT ACT WILL BE PROSECUTED.

SUBJECT REFERENCE DRAWINGS DRG NO. CH AP DESCRIPTION REVIDATE

REFERENCE DRAWINGS

UNLESS OTHERWISE SPECIFIED, ALL DIMENSIONS ARE IN MILLIMETRE
DO NOT SCALE DRAWING, USE WRITTEN DIMENSIONS

FOR TENDER ONLY

NOTES:

THE DIMENSIONS OF ACTUAL PRECAST COMPONENTS MAY BE DIFFERENT FROM THE DRAWINGS, CONTRACTORS MUST CONDUCT MEASUREMENT ON SITE PRIOR EXCAVATION AND SHALL NOTIFY ECOCLEAN TECHNOLOGY SDN. BHD. OF ANY DISCREPANCIES FOUND. ECOCLEAN TECHNOLOGY SDN. BHD. SHALL NOT BE LIABLE OF ANY COST INCURRED AS A RESULT OF SUCH DISCREPANCIES.

OWNER:

CONSULTING ENGINEER:

CONTRACTOR:

MALAYSIAN LICENSEE:



ECOCLEAN TECHNOLOGY SDN. BHD.

12A-18, WISMA ZELAN, JALAN TASIK PERMAISURI 2, BANDAR TUN RAZAK, CHERAS, 56000 KUALA LUMPUR

E-MAIL: sales@ecoclean.com.my

PATENT RIGHT HOLDER:



ROCLA Pty. Ltd.

ABN 31 000 032 191 72, ORCHARDLIEGH, ST. GUILDFORD, NSW 2161 Tel: (07)-4042 3400 Fax: (07)- 4042 3401

PROJECT:

CDS UNIT PLAN AND SECTIONS - F0404 (DC, BASKET) TITLE

Project

Dwg No :

SCALE : 1:60 Unit In : mm Job No:

ECT/STD/F0404/SEC/01