


SECTION A-A

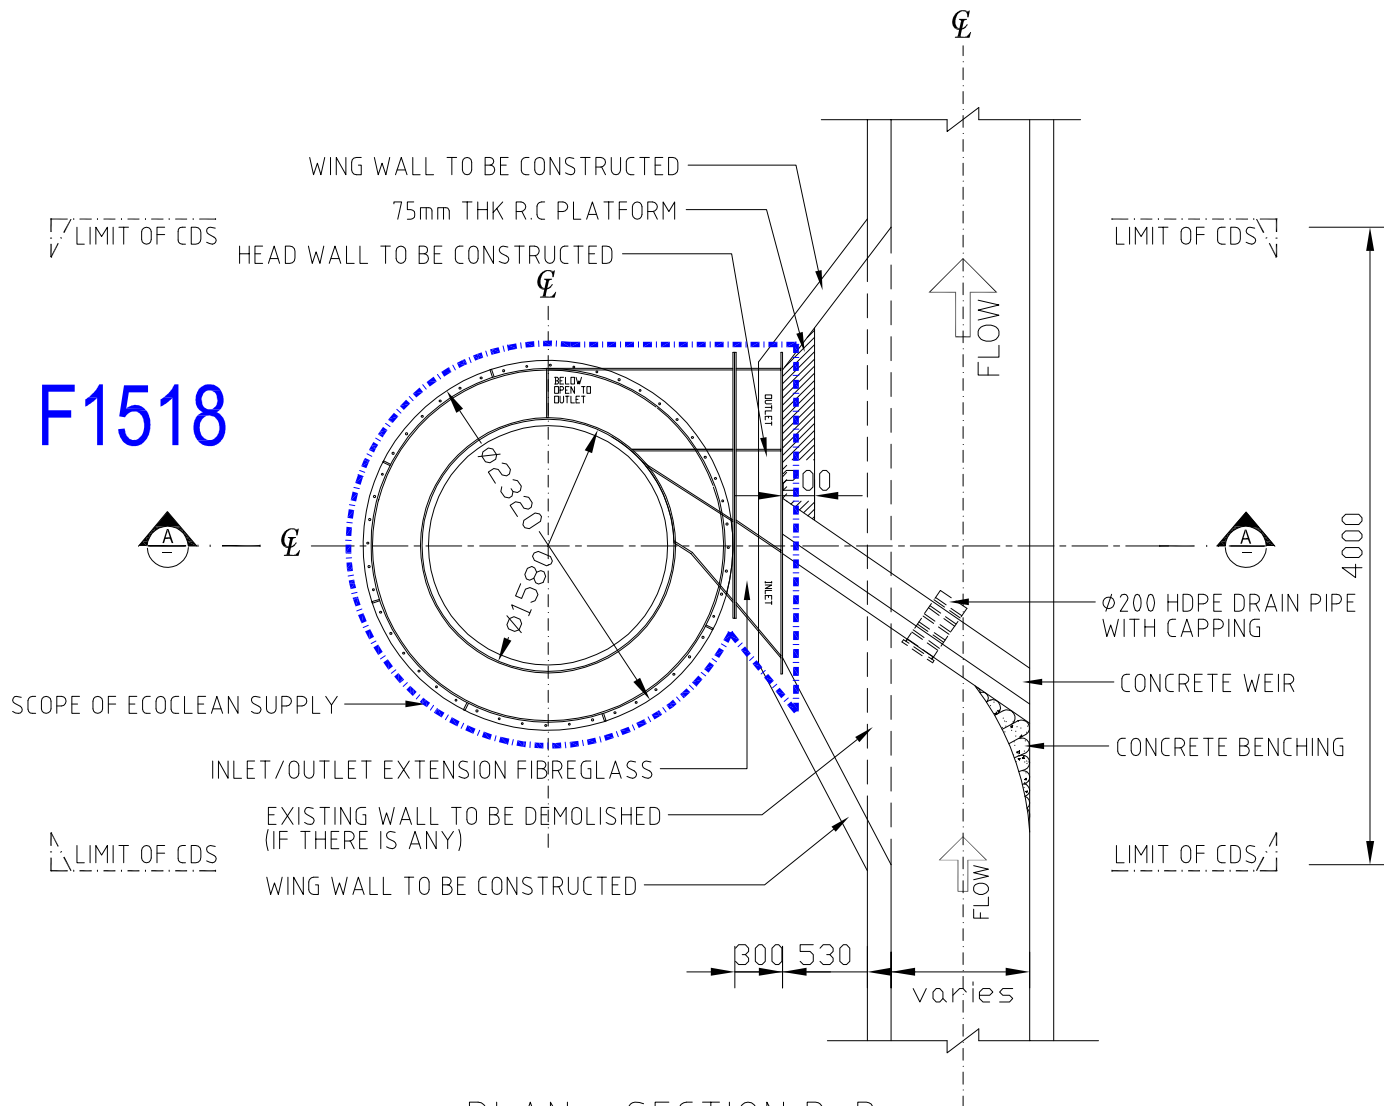

PLAN - SECTION B-B

STANDARD DRAWING

AUSTRALIAN AND INTERNATIONAL patents registered ROCLA PROPRIETARY LIMITED - A.C.N. 31 000 032 191  
CONFIDENTIAL  
THE DESIGN DRAWINGS AND ALL INFORMATION AND CONCEPTS SPECIFIED THEREIN ARE CONFIDENTIAL AND MAY BE USED ONLY FOR THE PROJECT DESIGNATED BY CDS. CDS POLICY IS TO PROTECT ITS TECHNOLOGY AND CONFIDENTIAL INFORMATION. CDS WILL TAKE APPROPRIATE LEGAL ACTION WHERE UNAUTHORISED OR IMPROPER USE OR DISCLOSURE HAS BEEN MADE OF ITS CONFIDENTIAL INFORMATION. ALL DESIGN DRAWINGS AND OTHER CONFIDENTIAL INFORMATION ARE TO BE DESTROYED OR RETURNED TO CDS UPON COMPLETION OF THE DESIGNATED PROJECT, UNLESS REQUIRED FOR ESSENTIAL RECORD KEEPING.

COPYRIGHT  
© ROCLA PROPRIETARY LIMITED - A.C.N. 31 000 032 191  
THE UNAUTHORISED USE OR REPRODUCTION OF THE DESIGN DRAWINGS IS A BREACH OF THE COPYRIGHT ACT.  
BREACHES OF THE COPYRIGHT ACT WILL BE PROSECUTED.

	SUBJECT

DRG NO.		REFERENCE DRAWINGS		
REV	DATE	DESCRIPTION	CH	AP

REFERENCE DRAWINGS  
UNLESS OTHERWISE SPECIFIED, ALL DIMENSIONS ARE IN MILLIMETRE  
DO NOT SCALE DRAWING, USE WRITTEN DIMENSIONS ONLY

FOR TENDER ONLY

NOTES :  
THE DIMENSIONS OF ACTUAL PRECAST COMPONENTS MAY BE DIFFERENT FROM THE DRAWINGS, CONTRACTORS MUST CONDUCT MEASUREMENT ON SITE PRIOR EXCAVATION AND SHALL NOTIFY ECOCLEAN TECHNOLOGY SDN. BHD. OF ANY DISCREPANCIES FOUND. ECOCLEAN TECHNOLOGY SDN. BHD. SHALL NOT BE LIABLE OF ANY COST INCURRED AS A RESULT OF SUCH DISCREPANCIES.


OWNER:

CONTRACTOR:

MALAYSIAN LICENSEE:

  
ECOCLEAN TECHNOLOGY SDN. BHD.  
12A-18, WISMA ZELAN,  
JALAN TASIK PERMAISURI 2,  
BANDAR TUN RAZAK, CHERAS,  
56000 KUALA LUMPUR  
TEL: 603 - 9171 8160  
FAX: 603 - 9171 9160  
E-MAIL: sales@ecoclean.com.my

PATENT RIGHT HOLDER:

  
ROCLA Pty. Ltd.  
ABN 31 000 032 191  
72, ORCHARD LEECH,  
ST. GUILDFORD, NSW 2161  
Tel : (07)-4042 3400  
Fax : (07)- 4042 3401

PROJECT:

TITLE  
CDS UNIT PLAN AND SECTIONS - F1518 (VACUUM)

Project	
Unit In :	mm
Job No :	SCALE : 1:60
Dwg No :	ECT/STD/F1518/SEC/01
REV	0