


<u>PLAN</u>
(SURROUND, COVER, LID NOT SHOWN)

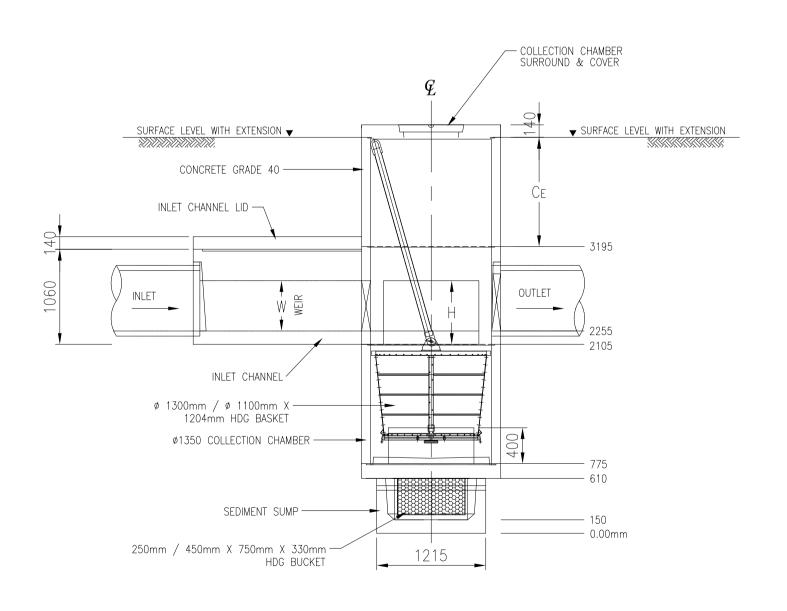

SECTION A-A

STANDARD DRAWING

Unit In

Job No :

Dwg No :

mm | SCALE : 1 : 35

ECT/STD/CL600/OFFLINE/01

DATE: 27/08/2018

rev 0

AUSTRALIAN AND INTERNATIONAL patents registered rocka proprietary limited - a.c.n. 31 000 032 191 CONFIDENTIAL CONFIDENTIAL

THE DESIGN DRAWINGS AND ALL INFORMATION AND CONCEPTS
SPECIFIED THEREIN ARE CONFIDENTIAL AND MAY BE USED ONLY
FOR THE PROJECT DESIGNATED BY ROCLA. IT IS SUBMITTED
FOR USE IN CONNECTION WITH PROPOSALS AND CONTRACTS OF
ROCLA THAT IS NOT TO BE REPRODUCED OR COPIED IN ANY
FORM, DATA TO BE USED ONLY WITH REFERENCE TO PRODUCTS
MANUPACTURED AND SUPPLIED BY ROCLA, ROCLA POLICY IS TO
PROTECT ITS TECHNOLOGY AND CONFIDENCIAL INFORMATION.
OR IMPROPER USE OR DISCLOSURE HAS BEEN MADE OF INJUITION OF THE
CONFIDENTIAL INFORMATION, ALL DESIGN DRAWINGS AND OTHER
CONFIDENTIAL INFORMATION ALL DESIGN THE OTHER
CONFIDENTIAL THE OTHER THE OTHER OTHER
CONFIDENTIAL THE OTHER
CONFIDENTIAL THE OTHER OTHER
CONFIDENTIAL THE OTHER OTHER
CONFI © ROCLA PROPRIETARY LIMITED - A.C.N. 31 000 032 191
THE UNAUTHORISED USE OR REPRODUCTION OF THE DESIGN DRAWINGS IS A BREACH
OF THE COPYRIGHT ACT, BREACHES OF THE COPYRIGHT ACT WILL BE PROSECUTED. SUBJECT REFERENCE DRAWINGS DESCRIPTION REV DATE CH AP REFERENCE DRAWINGS UNLESS OTHERWISE SPECIFIED, ALL DIMENSIONS ARE IN MILLIMETRE DO NOT SCALE DRAWING, USE WRITTEN DIMENSIONS ONLY. FOR TENDER ONLY NOTES : NOTES:

THE DIMENSIONS OF ACTUAL PRECAST COMPONENTS MAY BE DIFFERENT FROM THE DRAWINGS, CONTRACTORS MUST CONDUCT MEASUREMENT ON SITE PRIOR EXCAVATION AND SHALL NOTIFY ECOCLEAN TECHNOLOGY SDN. BHD. OF ANY DISCREPANCIES FOUND. ECOCLEAN TECHNOLOGY SDN. BHD. SHALL NOT BE LIABLE OF ANY COST INCURRED AS A RESULT OF SUCH DISCREPANCIES. OWNER: CONSULTING ENGINEER: CONTRACTOR: MALAYSIAN LICENSEE: **6** ECOCLEAN TECHNOLOGY SDN. BHD. 12A-18, WISMA ZELAN, JALAN TASIK PERMAISURI 2, BANDAR TUN RAZAK, CHERAS, 56000 KUALA LUMPUR TEL: 603 - 9171 8160 FAX: 603 - 9171 9160 E-MAIL: sales@ecoclean.com.my PATENT RIGHT HOLDER: Rocka ROCLA PTY. LTD. ABN 31 000 032 191 72, ORCHARDLIEGH, ST. GUILDFORD, NSW 2161 Tel: (07)-4042 3400 Fax: (07)-4042 3401 PROJECT: CleansAII CL 600 — OFFLINE GENERAL ARRANGEMENT RIGHT HAND INSTALLATION CHECKED BY YALE WONG